



Sección: 200.00 / Zt= 152.064

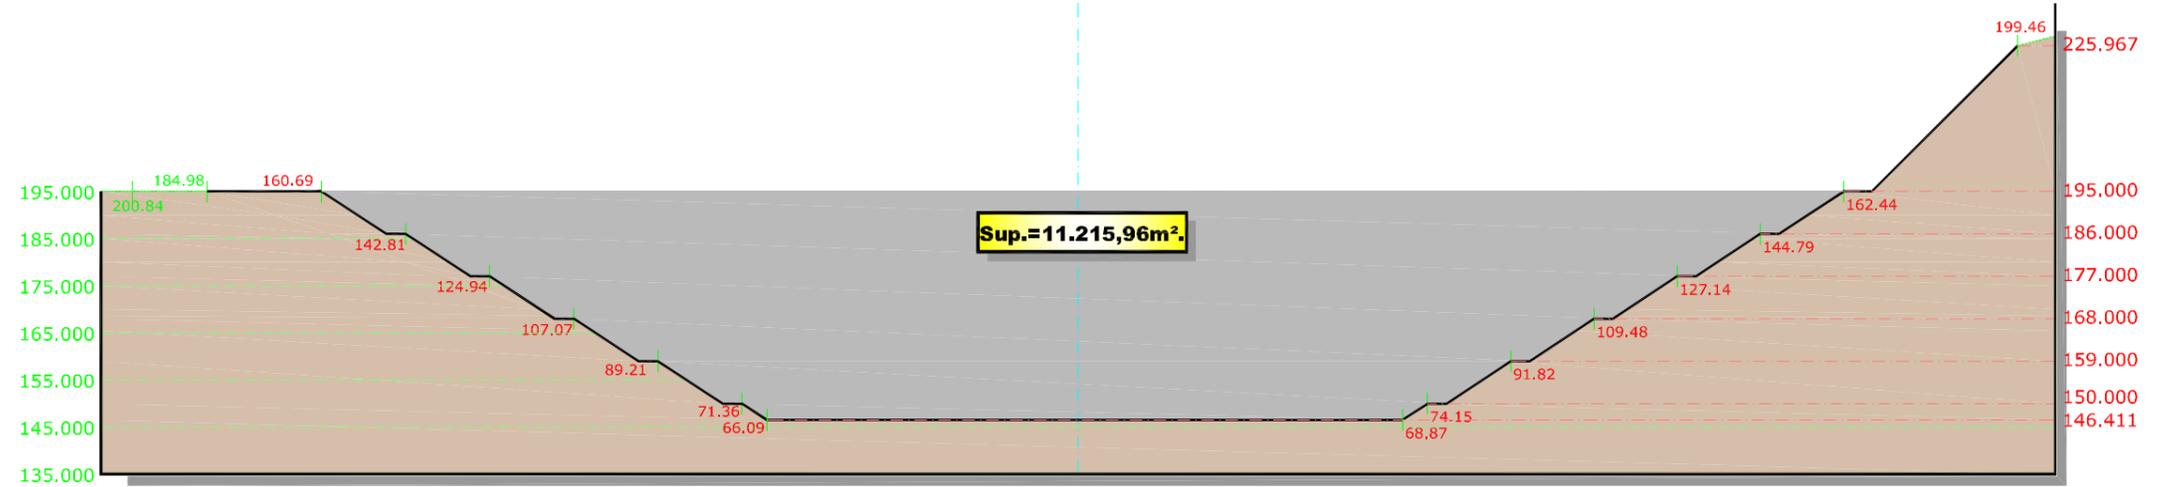

Sección: 250.00 / Zt= 155.025

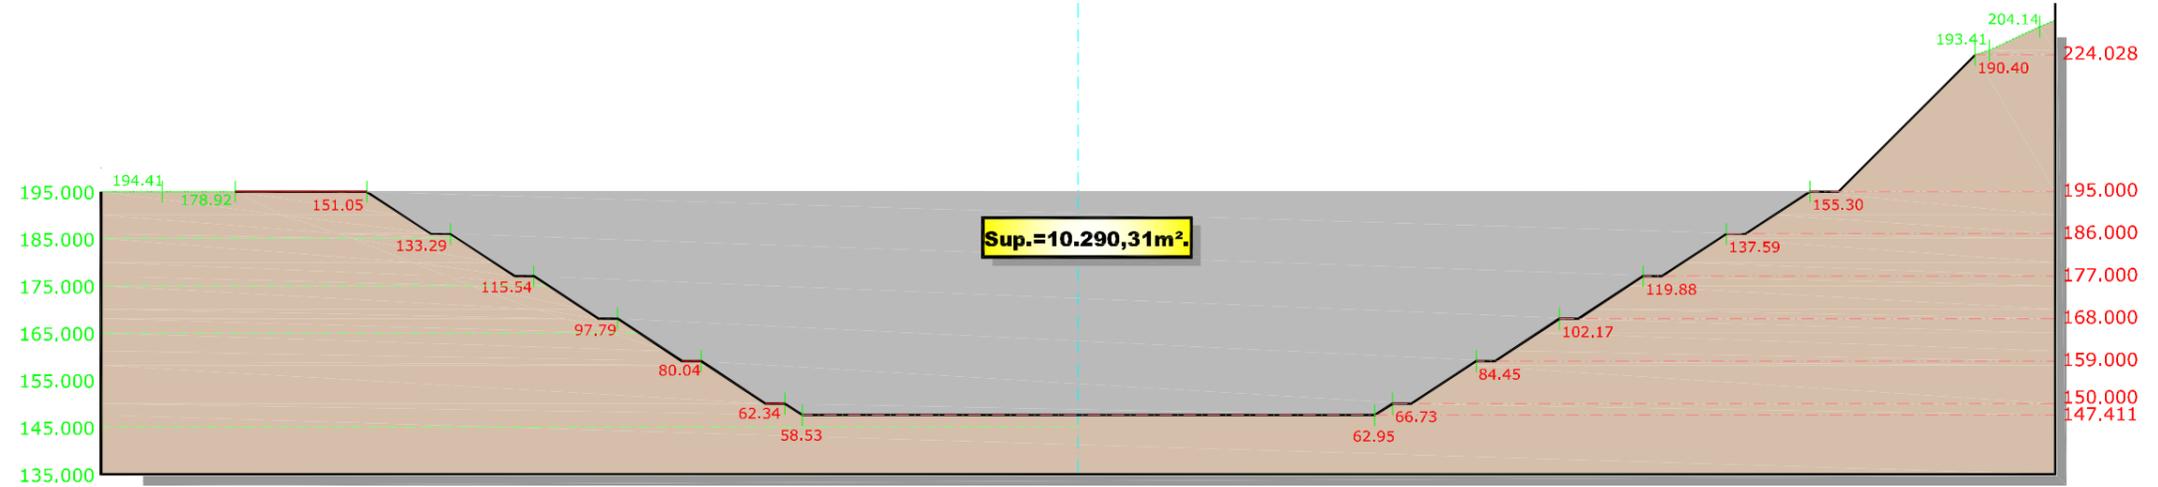

Sección: 300.00 / Zt= 156.241

