



Sección: 550.00 / Zt= 165.000

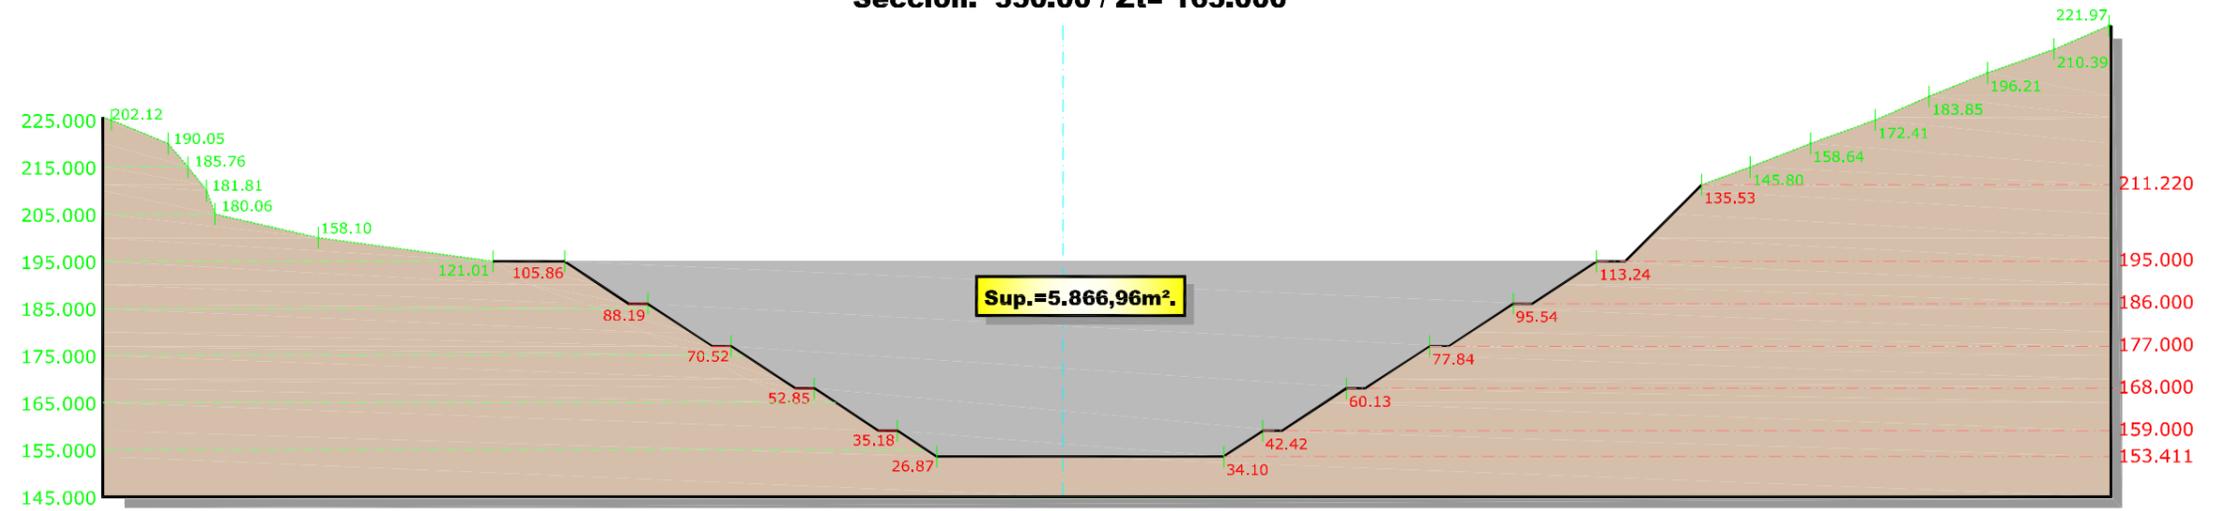

Sección: 600.00 / Zt= 165.892

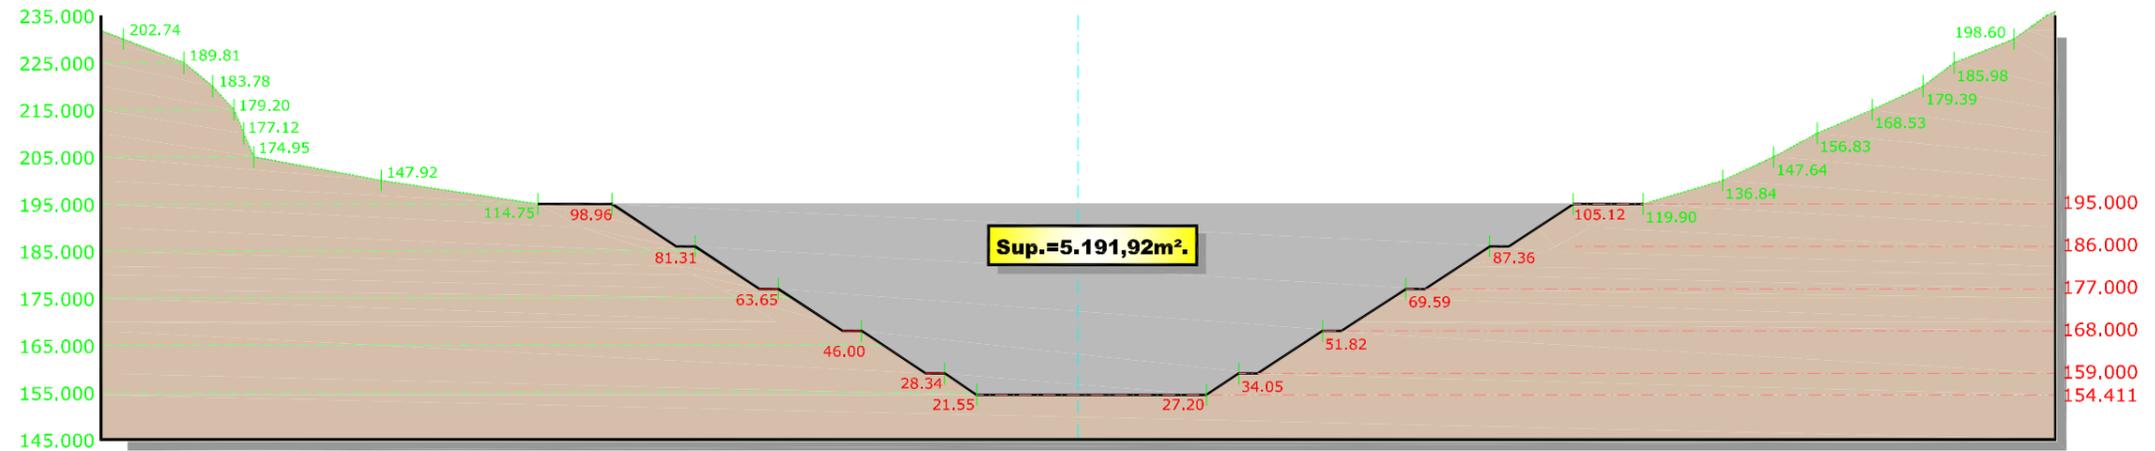

Sección: 650.00 / Zt= 170.000

